

## Additional AWANA Game Floor Plan Details

When planning your AWANA Game Floor, measurements are to the outside of the line. Measurements on the diagonal lines are to the center of the line.


### Suggested Width Sizes

When installing circle, lines and hash marks using carpeting, vinyl tile insets or paint, AWANA recommends 2" widths. However, when using permanent floor tapes, temporary floor tapes or velcro tapes (available in the *AWANA Supply Catalog*), there is the possibility of creating wrinkles. Therefore, tape widths are somewhat

narrower. The AWANA Game Floor Plan in its full dimension is designed for clubs with ample space. For churches with limited facilities, there are other options. For example, the square could be reduced to just 37'. Or if the space is rectangular, the AWANA Game Floor could be designed with an oval to replace the circle and a rectangle to replace the square.

Even though they may infringe on two sides of the rectangle, the oval starting lines must be of equal distances, and the line colors must be of the same length (see sketch A).

Sketch A

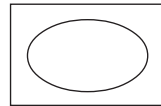

## AWANA Floor Tapes

### Permanent Vinyl Floor Tape

Premium quality for use on tile and concrete floors. Sold in single rolls 1½" x 35 yds. (White is 1" x 36 yds.) Put a clear sealer over the tape for longer life.

- 10612 Red
- 10621 Blue
- 10604 Green
- 10639 Yellow
- 10081 White (1" x 36 yds.)

Refer to current *AWANA Supply Catalog* for price.

### Velcro Tape

For churches with carpeted game floors. If church carpeting is designed with a "return loop" (not loose strands), this product will hold tight. Comes in 36-yard rolls, 1½" wide. Can be easily removed ... almost indestructible.

- 19570 Red
- 19617 Blue
- 19641 Green
- 19676 Yellow
- 19781 White

Refer to current *AWANA Supply Catalog* for price.

### Temporary Floor Tape


Designed for removal after use. Especially suitable for rented gyms or Olympics. Sold in single rolls 1½" x 60 yds. (White is 1" x 60 yds.)

- 19406 Red
- 19431 Blue
- 19465 Green
- 19490 Yellow
- 19511 White

Refer to current *AWANA Supply Catalog* for price.


## Details from Drawing

Details A, B and C depict the manner in which carpet, tile, tapes or painted lines are to be laid at intersections.

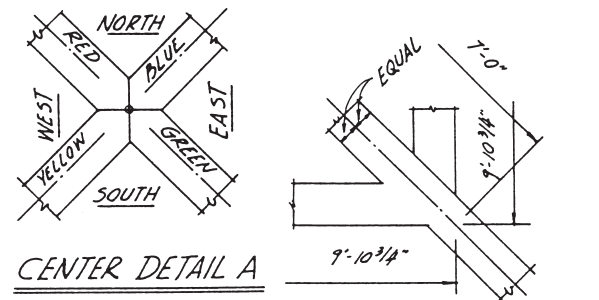


CENTER DETAIL A

INTERSECTION DETAIL B


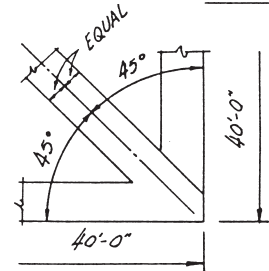


CORNER DETAIL C

Diagonal dimensions for inner 9'10¾" square and 40' outside square.

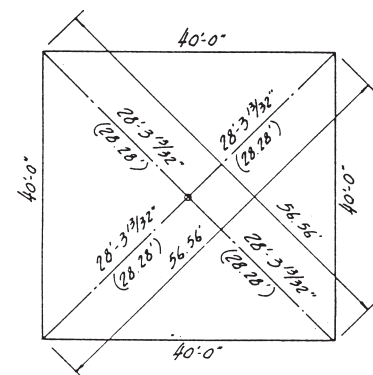

40' SQUARE DIMENSIONING

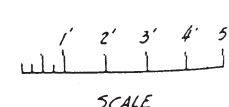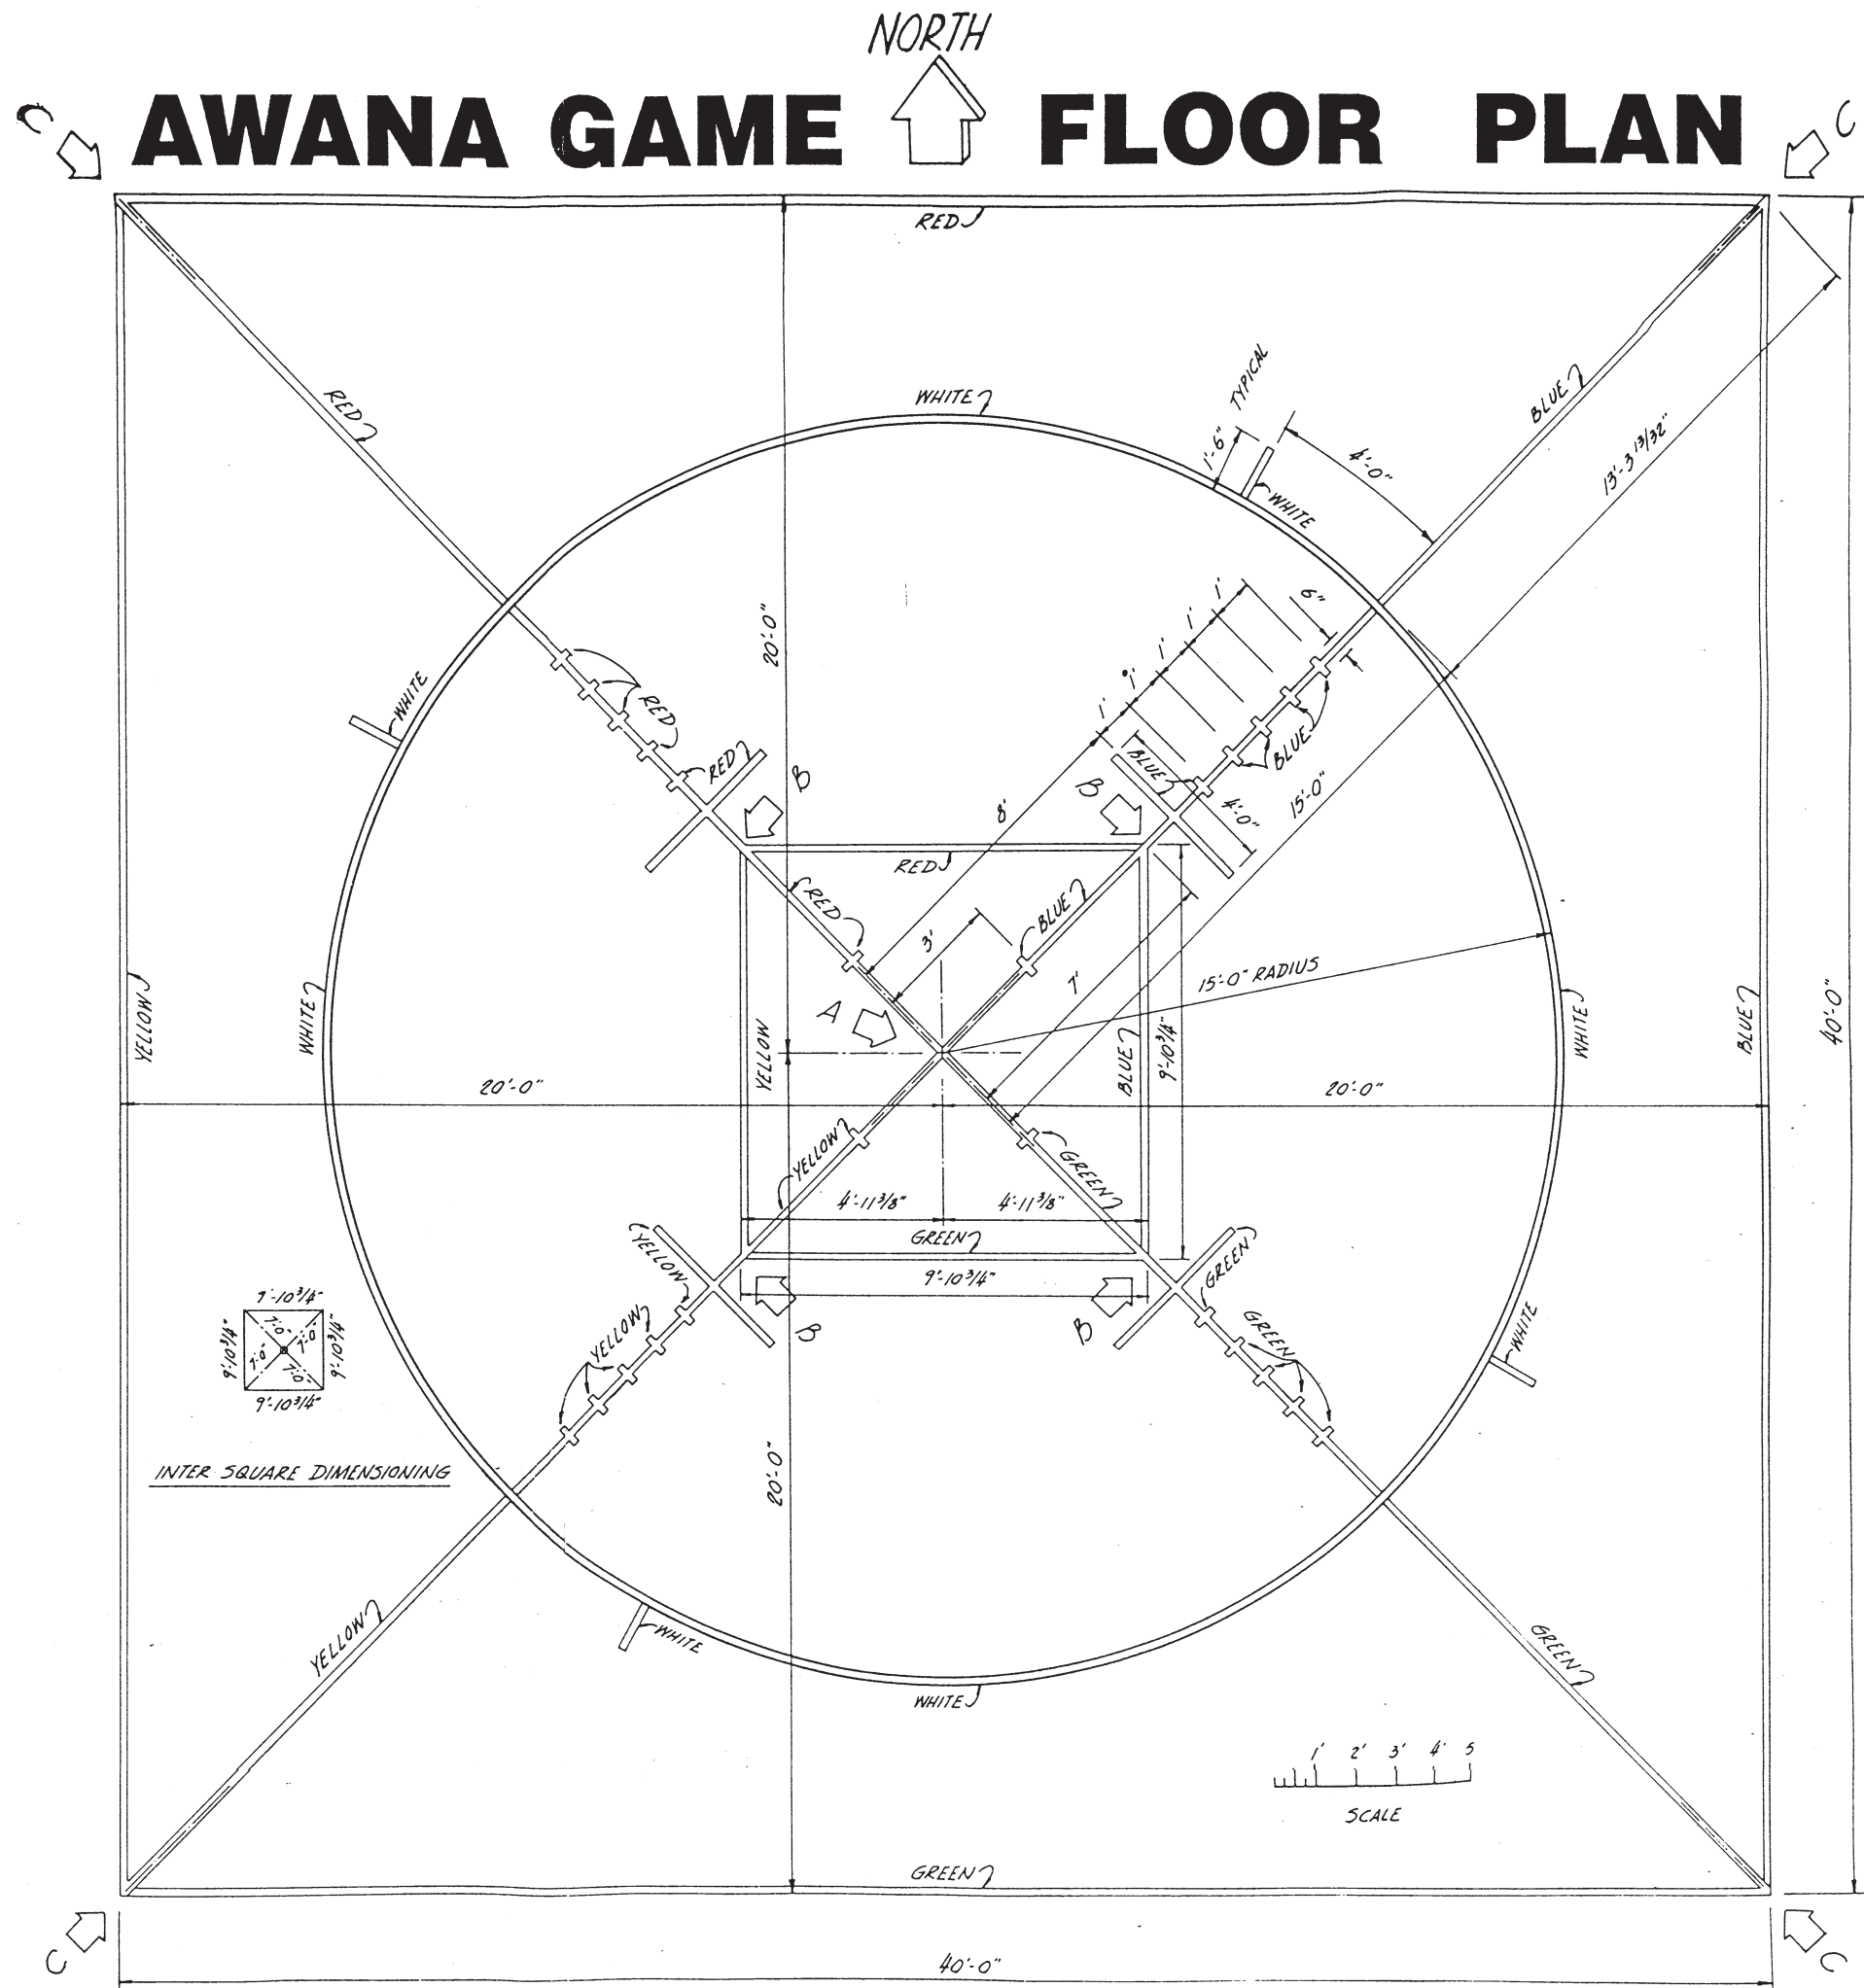

SCALE